
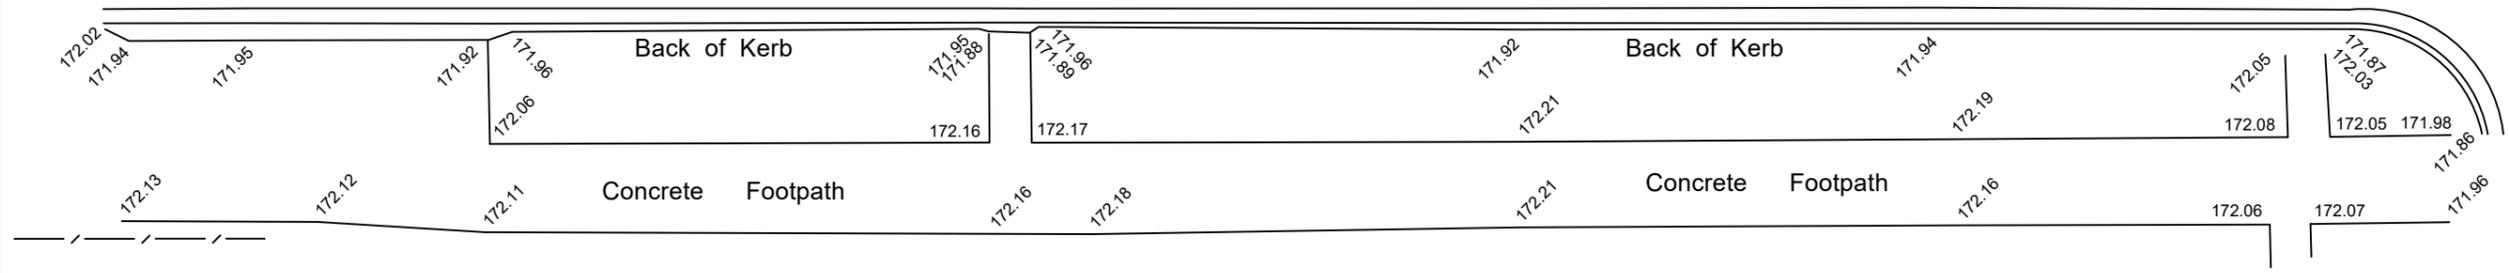


Dandaloo

Street

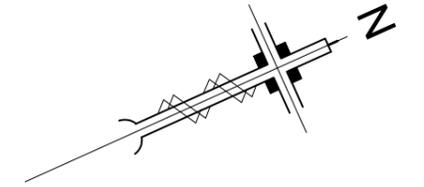

Lane

Cobar

Street

Cobar

Ⓢ Sewer I.O.
Lid: 172.27
Inv: 171.42

Note:
This sketch has been drawn for the purposes of obtaining preliminary site levels only.

A full site survey and investigation has not yet been completed. Therefore no critical elements should be based on this plan until the final survey has been completed.



Bar Scale: 1:200 @ A2



Western Survey Pty Ltd
ABN 43 625 410 620
37 White Street, Dubbo NSW 2830
0499 080 997
www.westernsurvey.com.au

Datum: PM 36386
R.L.: 171.978 (A.H.D.)
Scale 1:200 @ A3
All distances are in metres
Surved By: M. Connolly
Date of Survey: 28th June 2019
Survey File: 19_035 - 190628

Revisions		
Issue	Date	Amendment
A	1.07.19	Preliminary Sketch

Lyons Advantage
Contour and Site survey of Lots A and B in DP 408065
101 Cobar Street - Nyngan NSW

Date	Job Number	Drawing Number	Revision
1.07.2019	19_037	01	A