



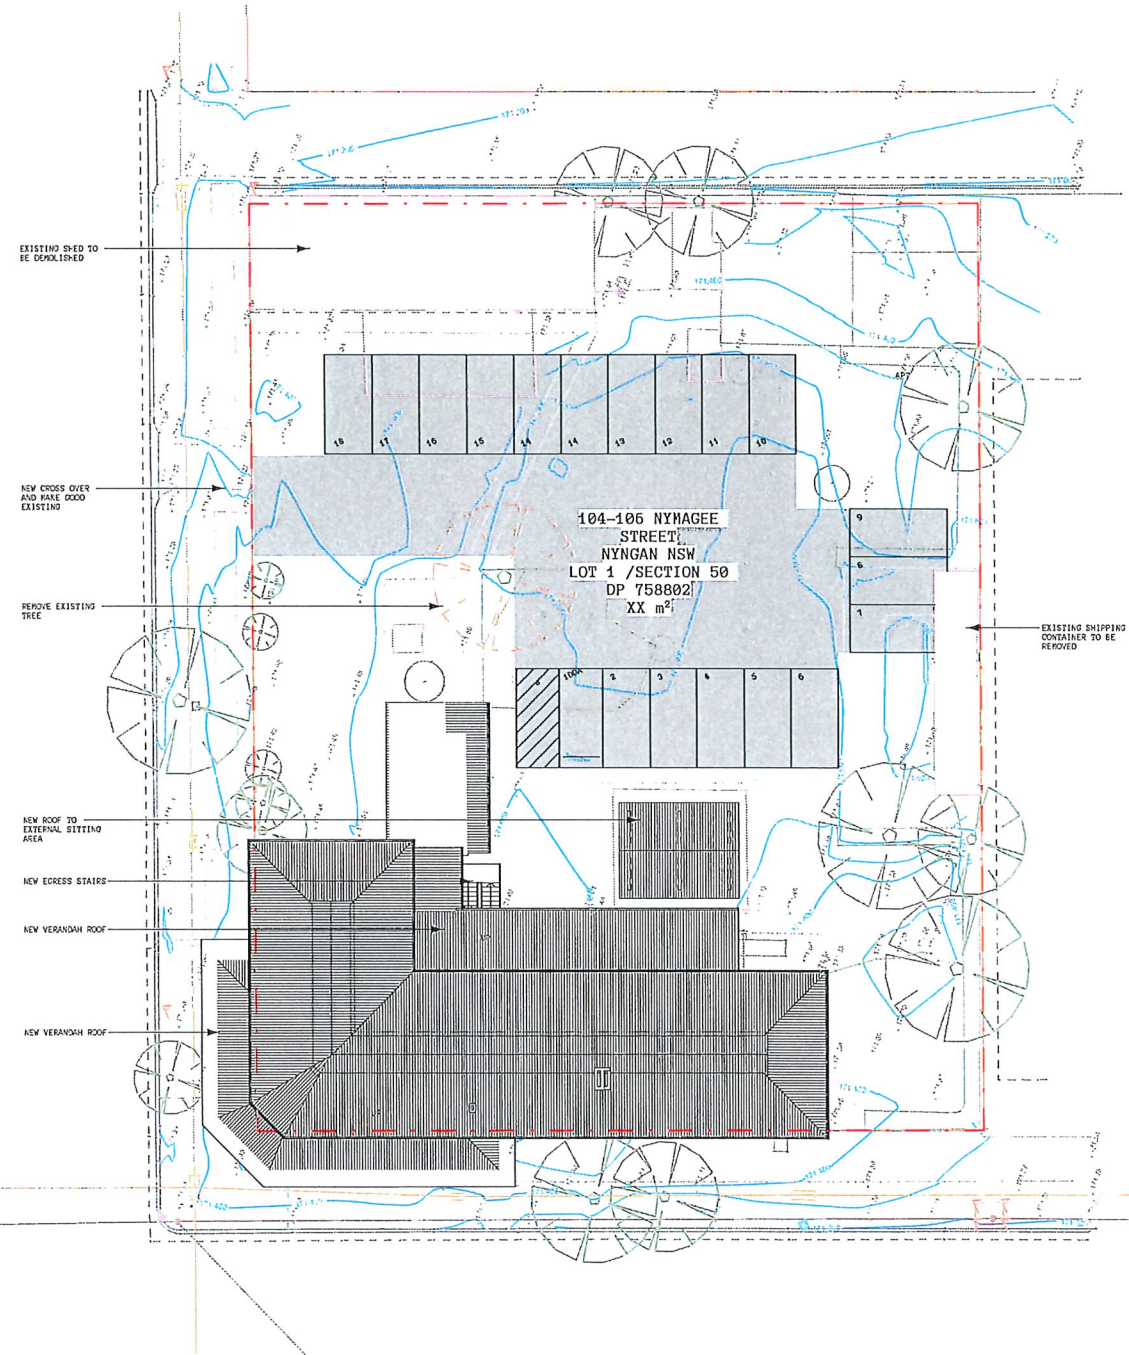


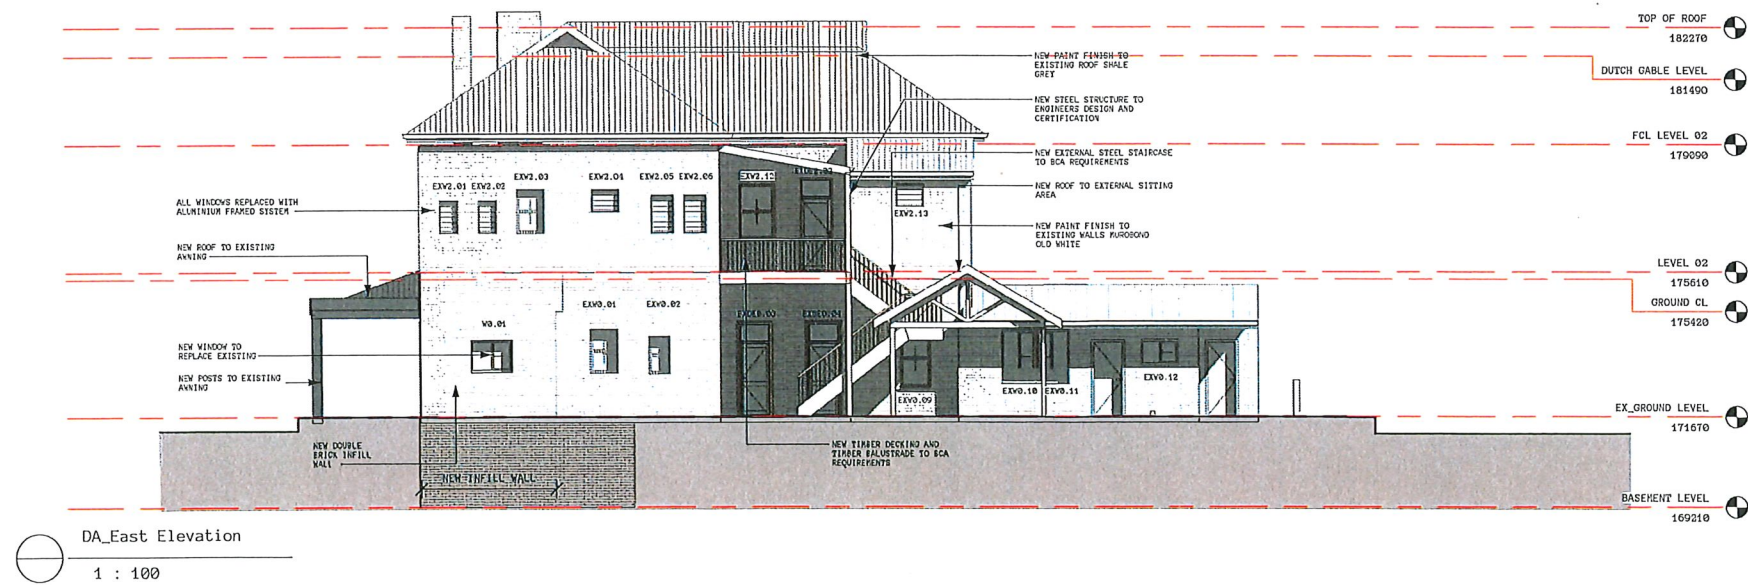

DA_SITE PLAN
1 : 200

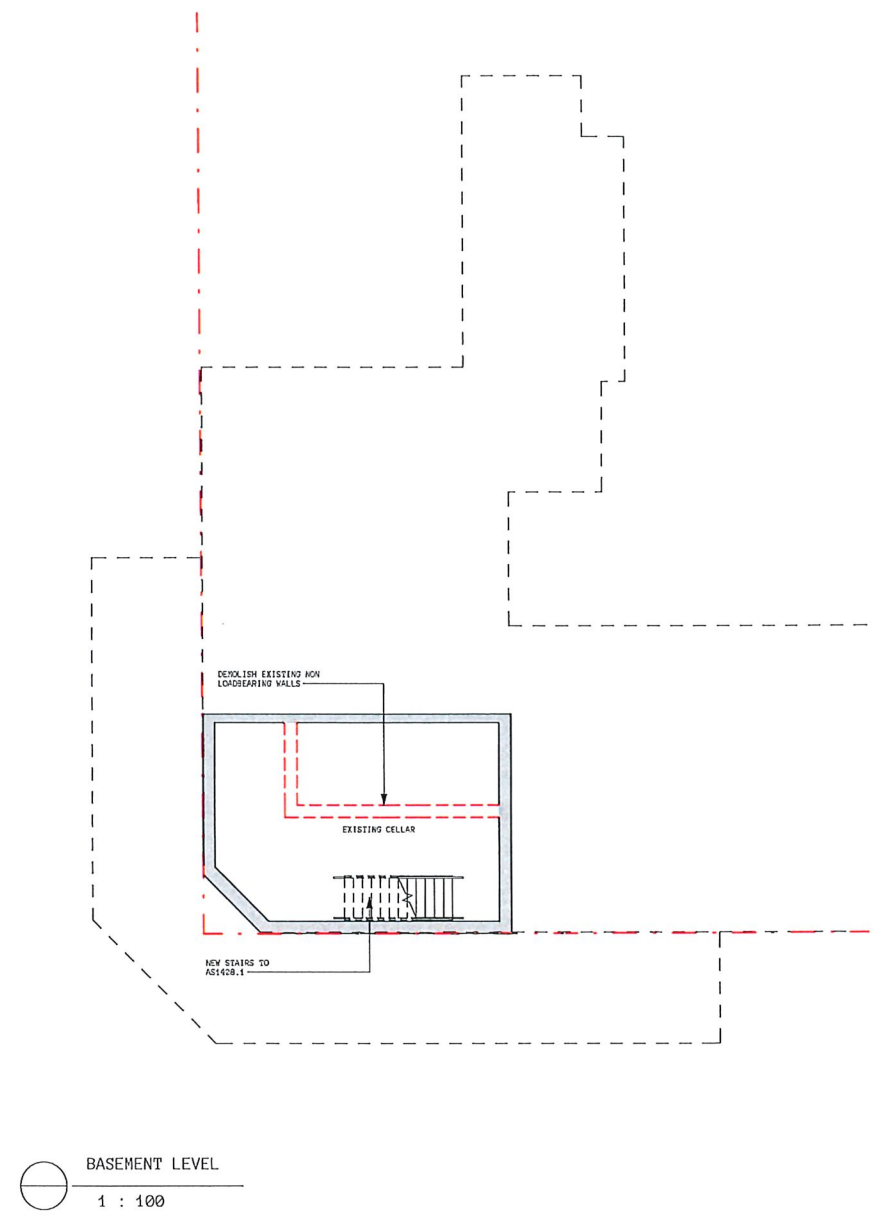


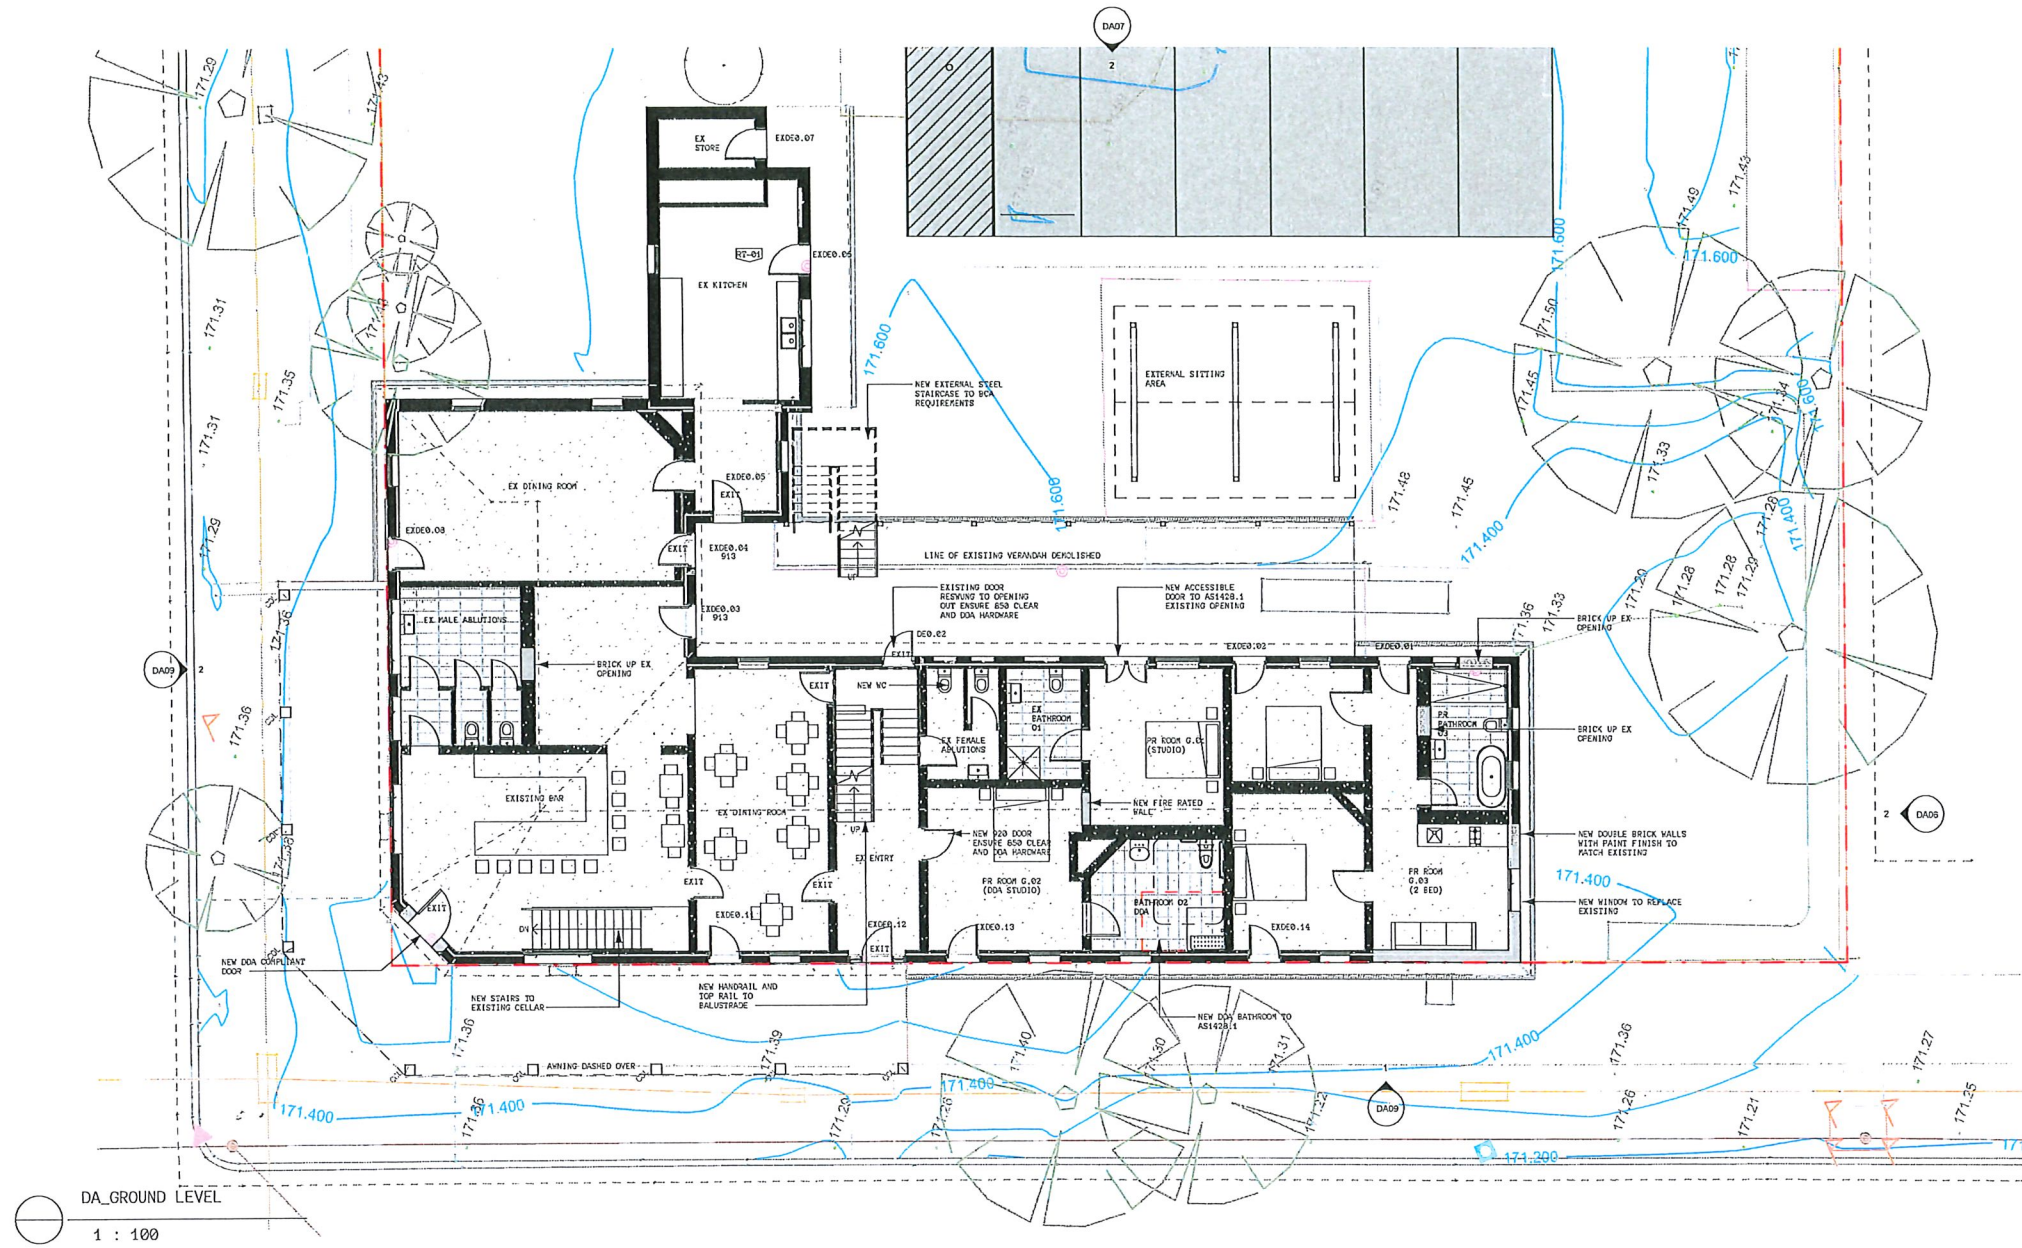

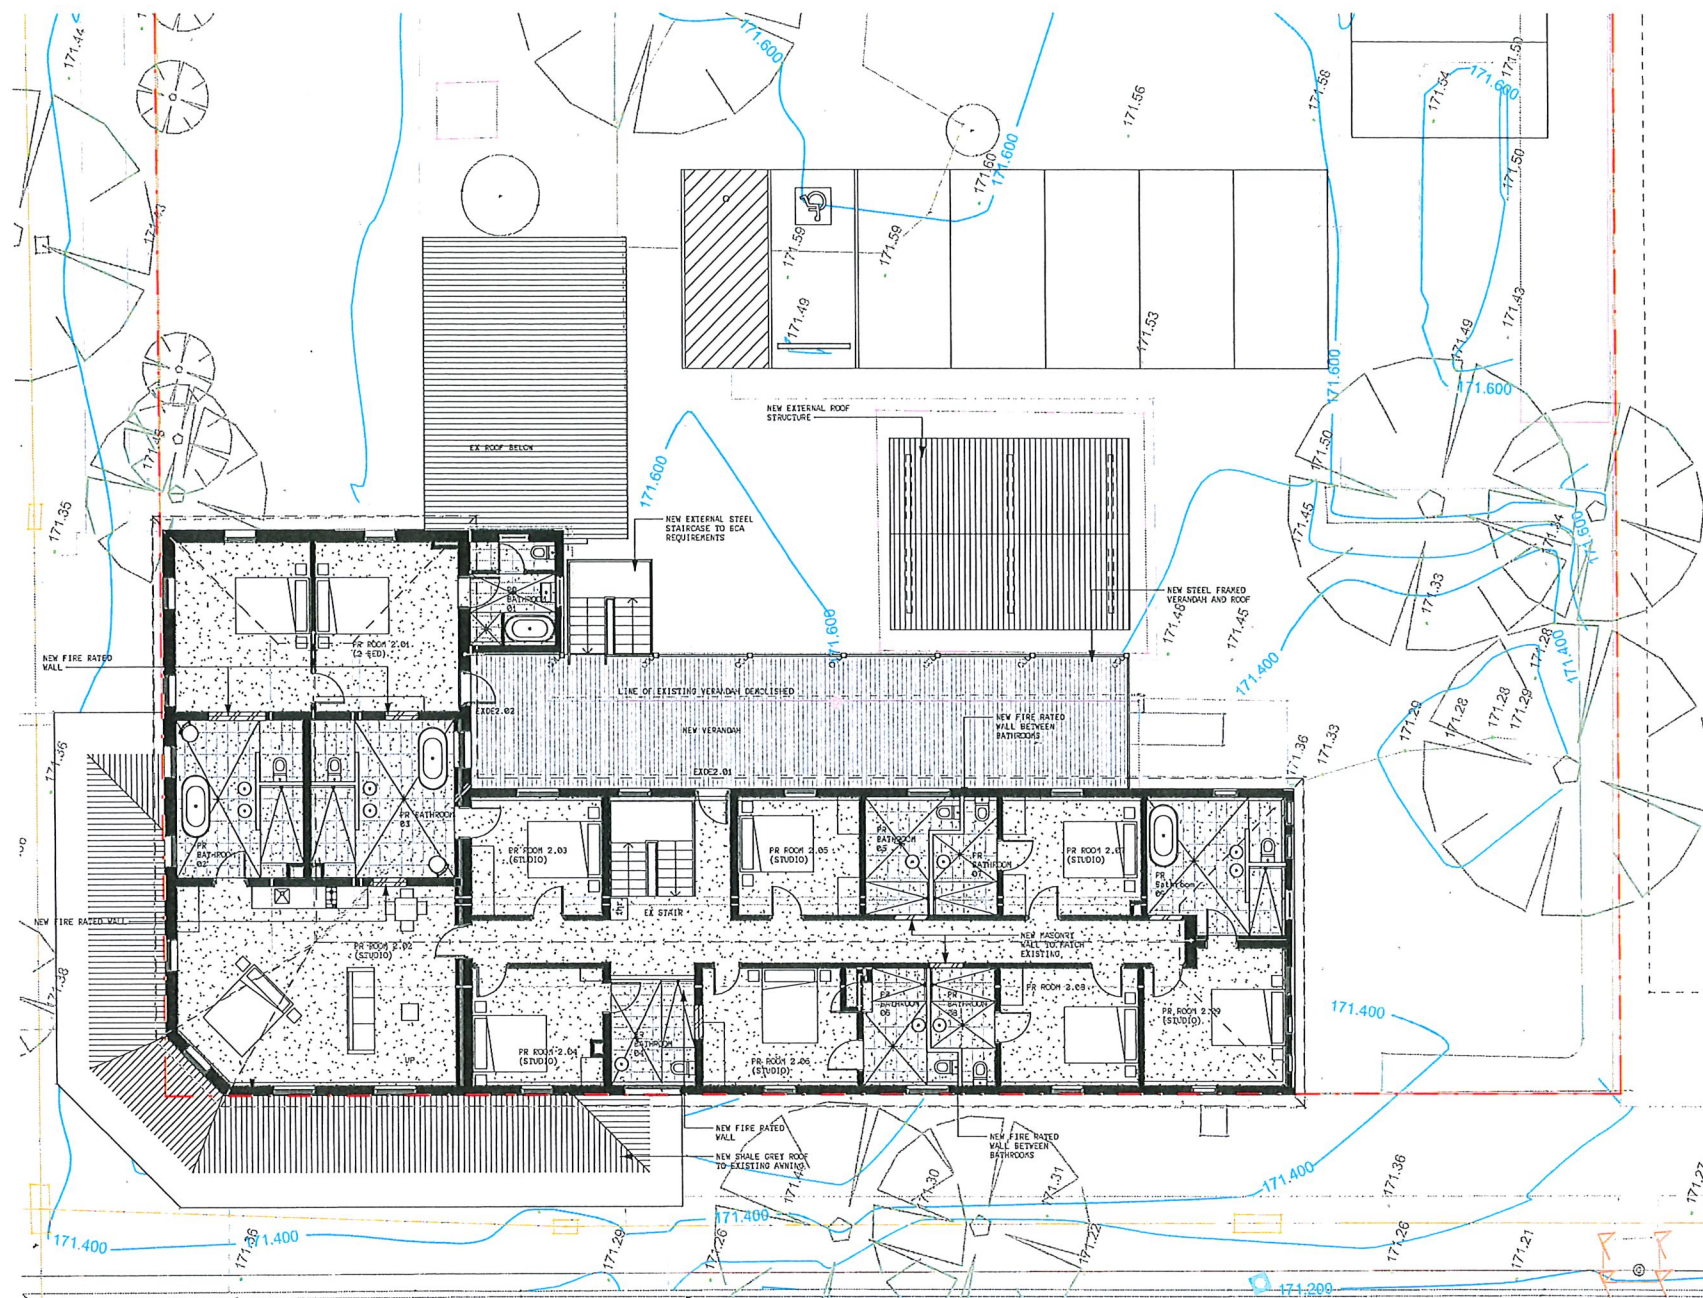


DA_LEVEL 2 PLAN

1 : 100

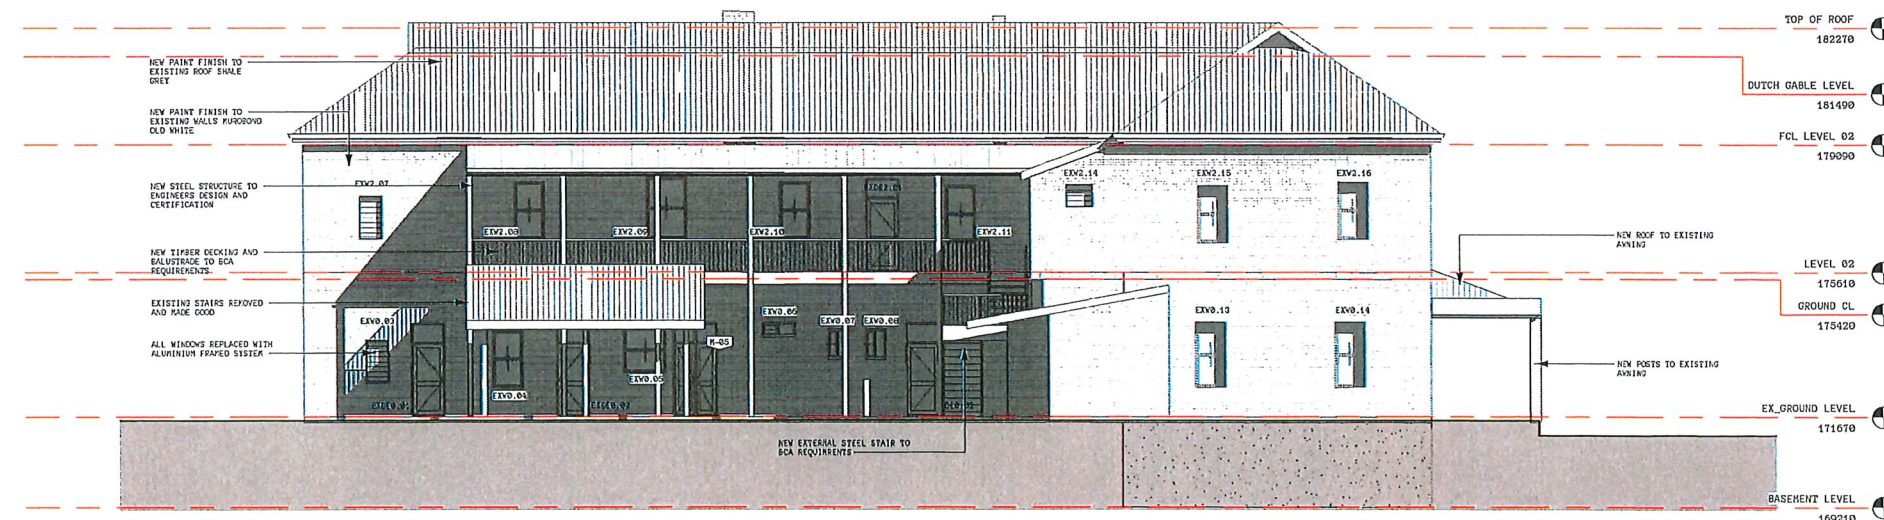

DA_North Elevation

1 : 100

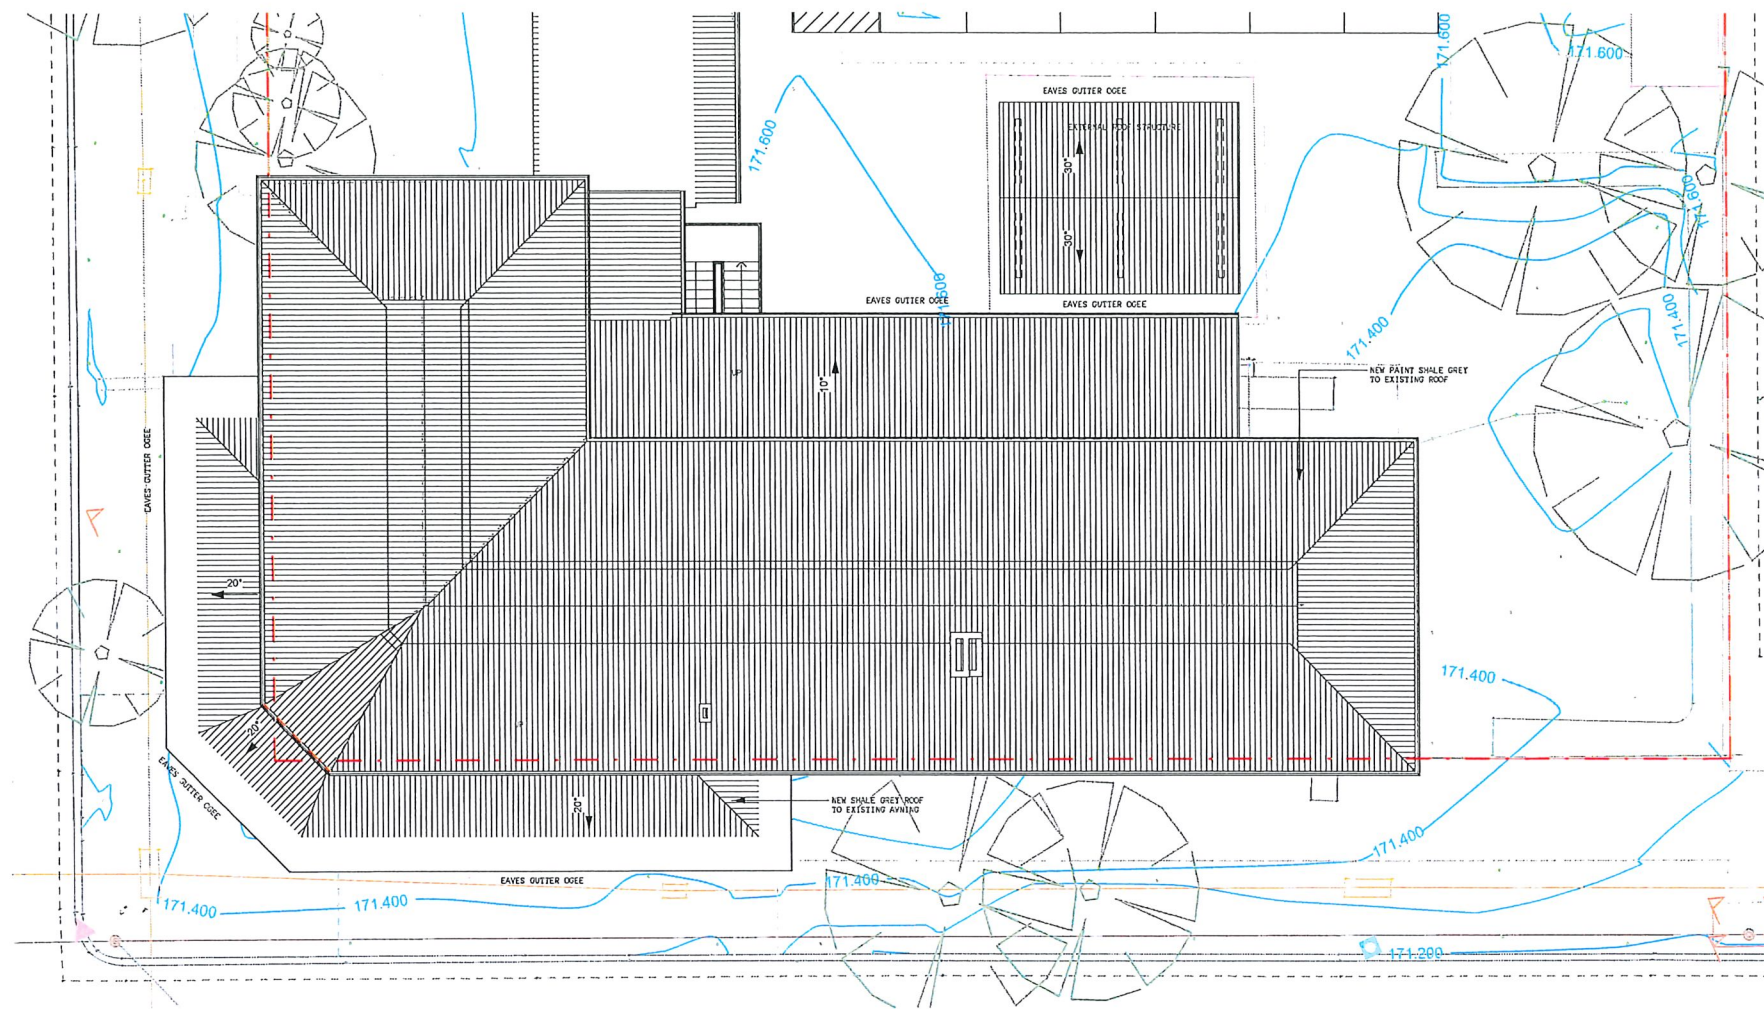

DA_ROOF PLAN
1 : 100